



Légende décaissement :

- GNT 0/31.5
- Dallage béton
- Plateforme 0/31.5

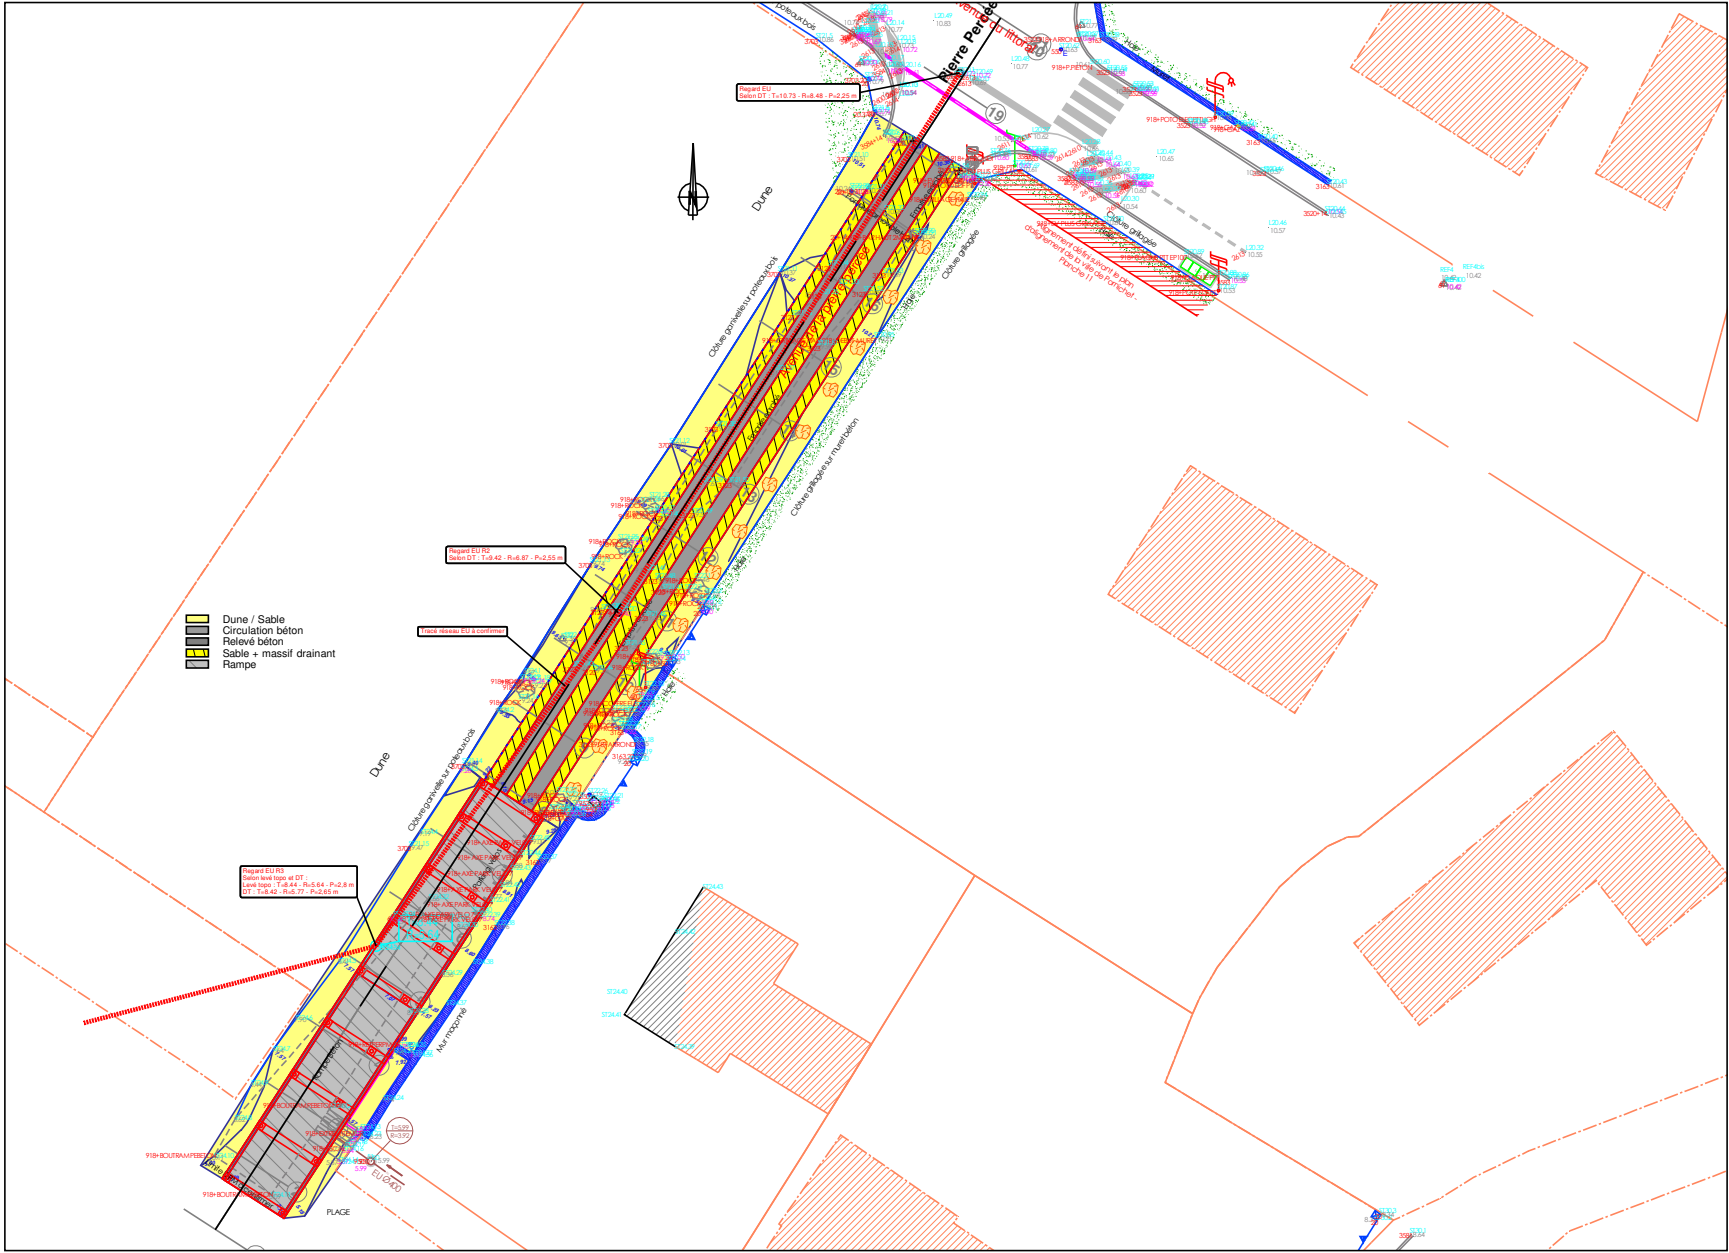

Echelle X : 1/250
Echelle Z : 1/250

Plan Comp : -1.00

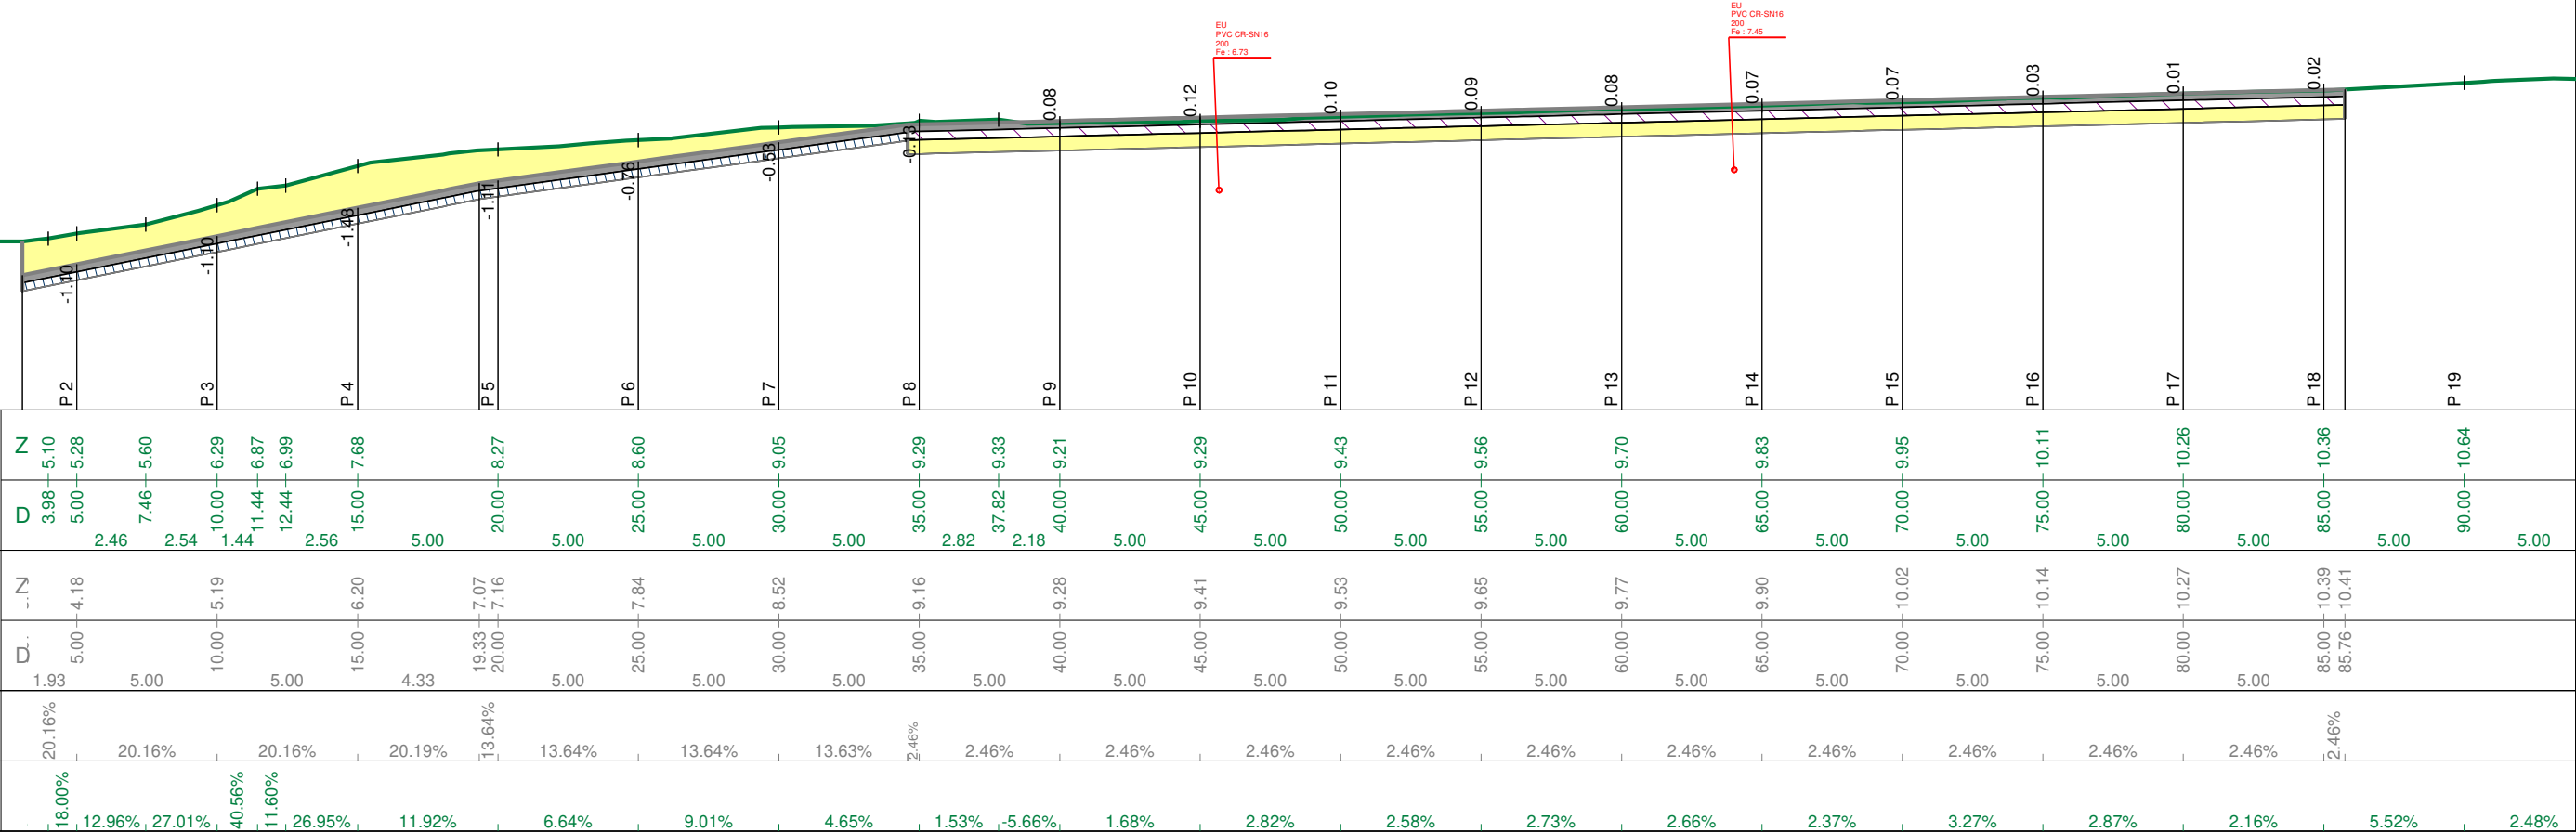

Terrain	N	3.98	5.10	7.46	5.60	10.00	6.29	11.44	6.87	12.44	6.99	15.00	7.68	20.00	8.27	25.00	8.60	30.00	9.05	35.00	9.29	37.82	9.33	40.00	9.21	45.00	9.29	50.00	9.43	55.00	9.56	60.00	9.70	65.00	9.83	70.00	9.95	75.00	10.11	80.00	10.26	85.00	10.36	90.00	10.64
	D	5.00	5.28	2.46	2.54	1.44	5.00	2.56	5.00	5.00	
Projet	N	5.00	4.18	10.00	5.19	15.00	6.20	19.33	7.07	20.00	7.16	25.00	7.84	30.00	8.52	35.00	9.16	40.00	9.28	45.00	9.41	50.00	9.53	55.00	9.65	60.00	9.77	65.00	9.90	70.00	10.02	75.00	10.14	80.00	10.27	85.00	10.39	85.76	10.41						
Pentes terrain		18.00%	12.96%	27.01%	40.56%	11.60%	26.95%	11.92%	6.64%	9.01%	4.65%	1.53%	-5.66%	1.68%	2.82%	2.58%	2.73%	2.66%	2.37%	3.27%	2.87%	2.16%	5.52%	2.48%																					